


PHASE 1

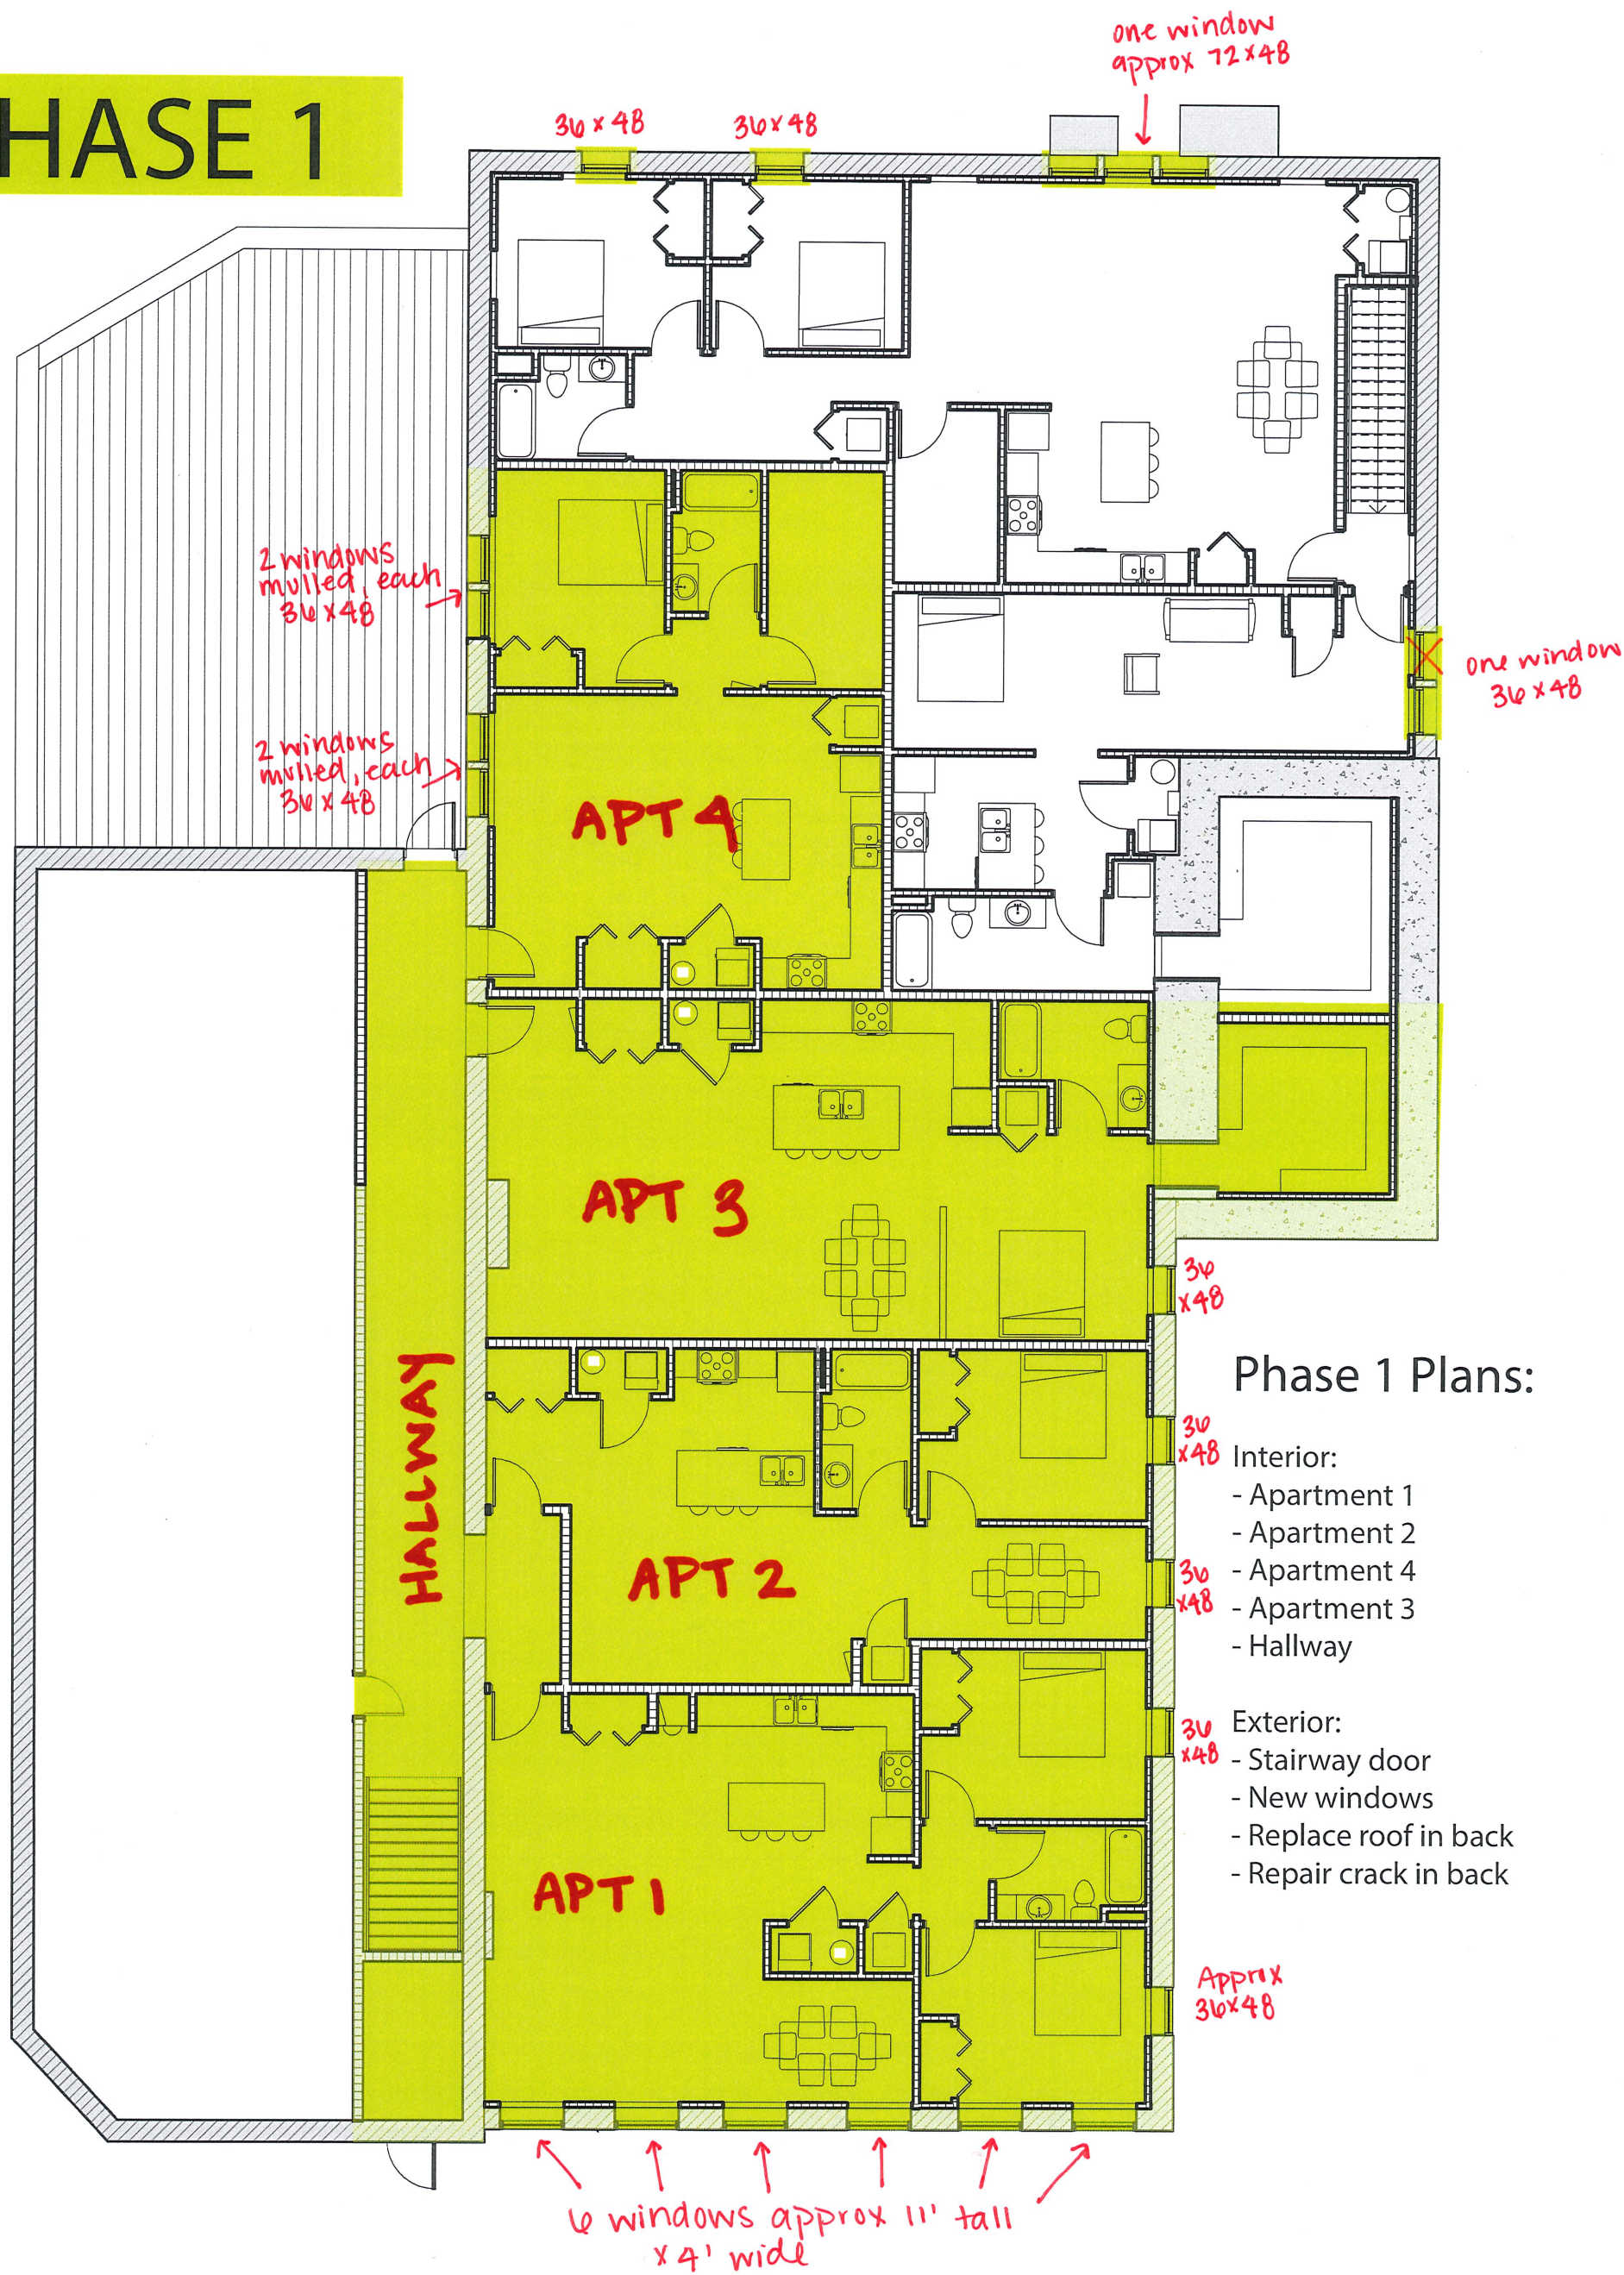


Phase 1 Plans:


- Interior:
- Apartment 1
 - Apartment 2
 - Apartment 4
 - Apartment 3
 - Hallway
- Exterior:
- Stairway door
 - New windows
 - Replace roof in back
 - Repair crack in back

Phase 1 = 4 apartments, hallway, windows
 * See plans for updated demo/build walls

Revised building plans

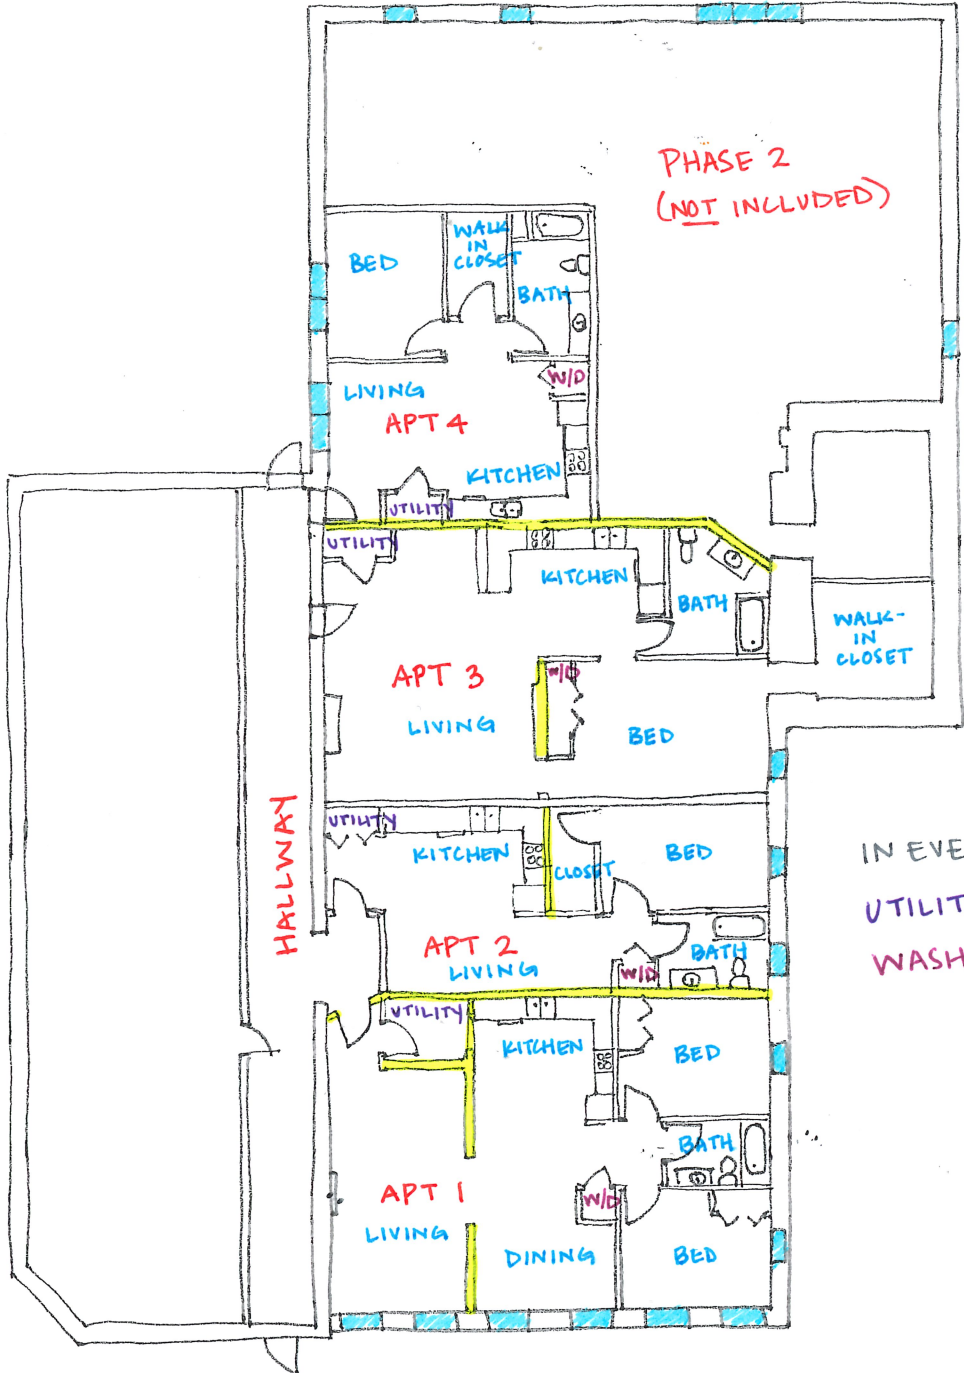


HIGHTED WALLS ARE EXISTING INTERIOR WALLS

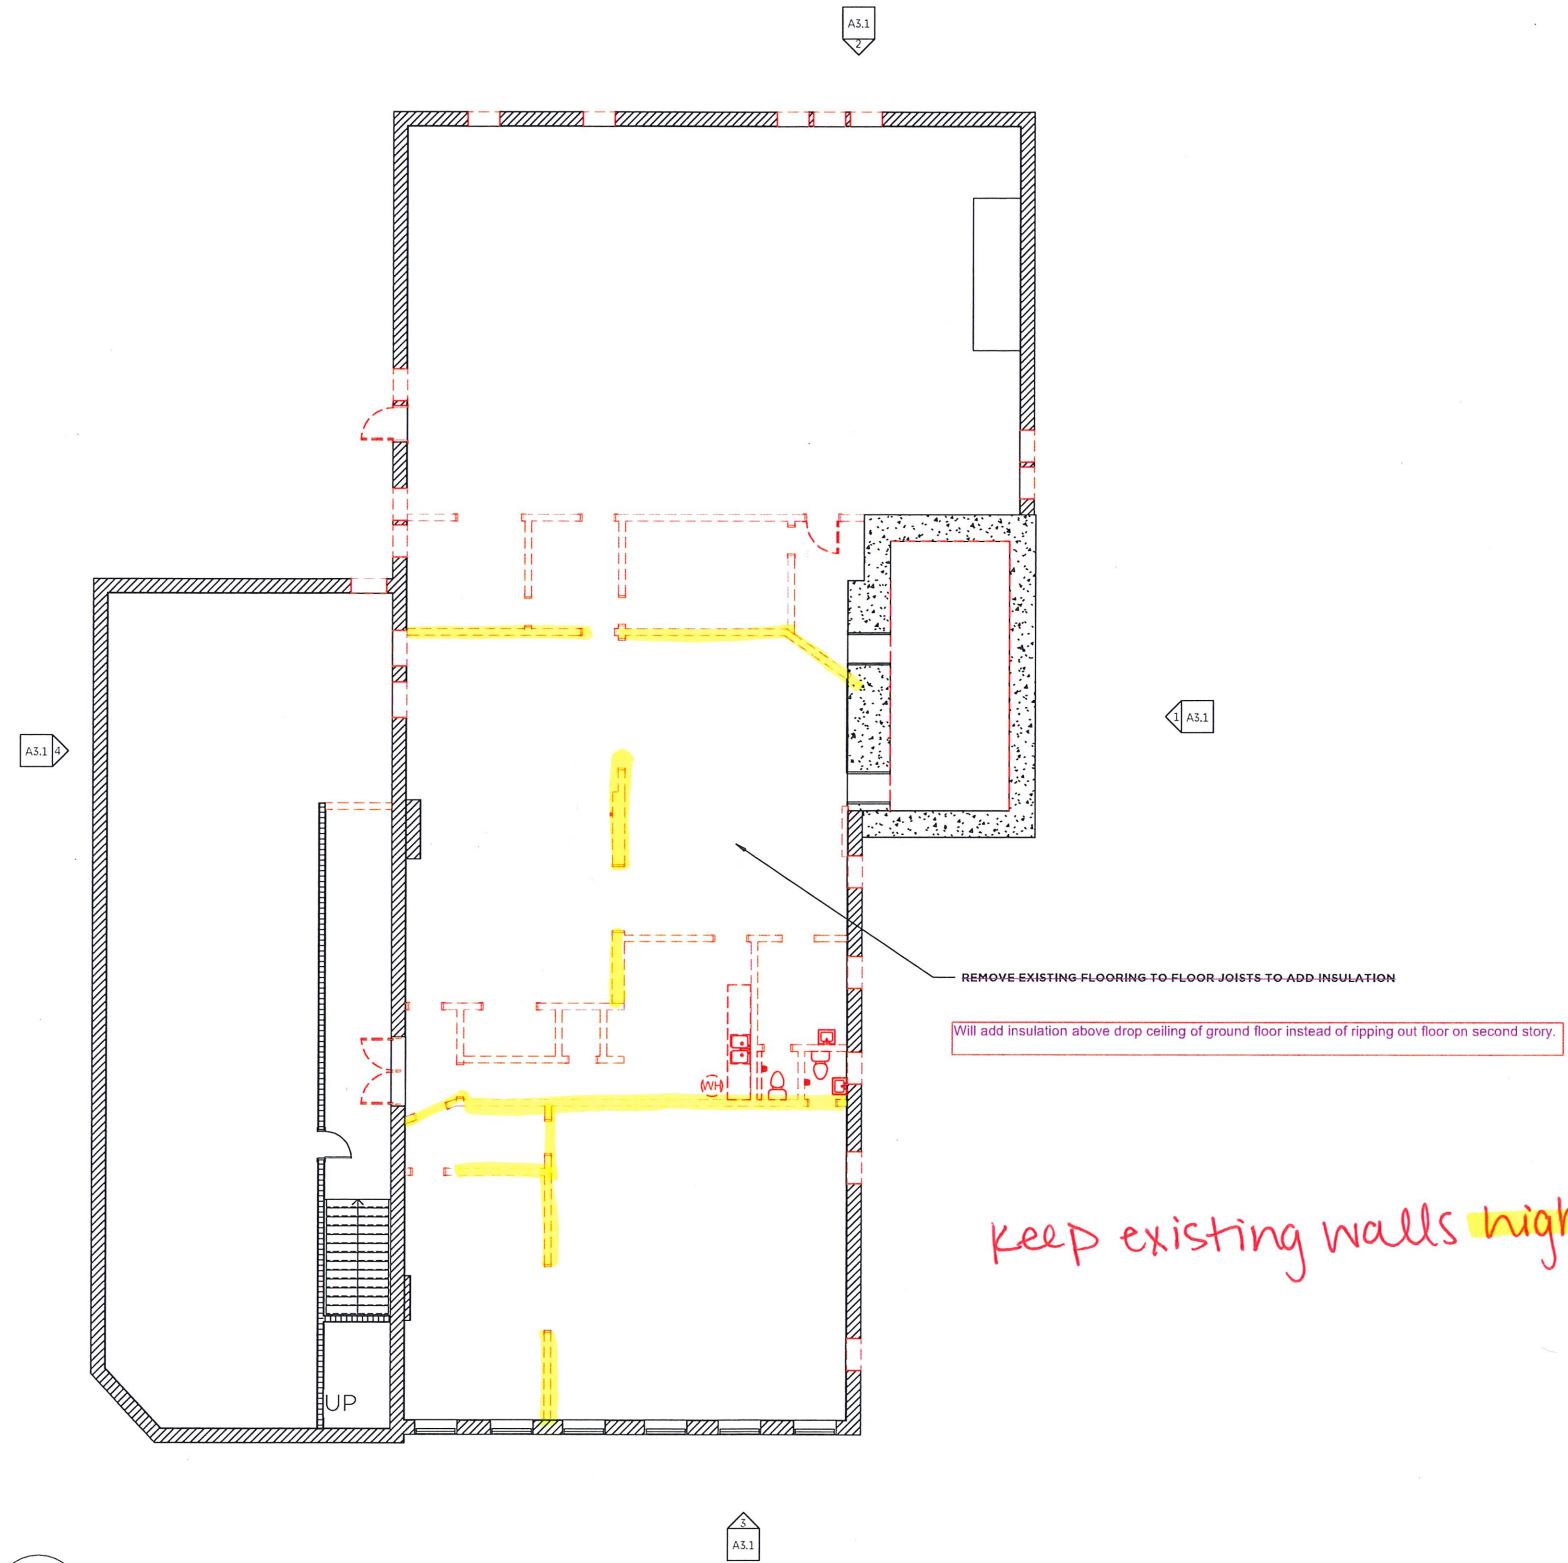

1 02 SECOND FLOOR - DEMOLITION.
 A1.4 SCALE: 1/8" = 1'-0"

EMMETSBURG UPPER LEVEL HOUSING
 EMMETSBURG, IA

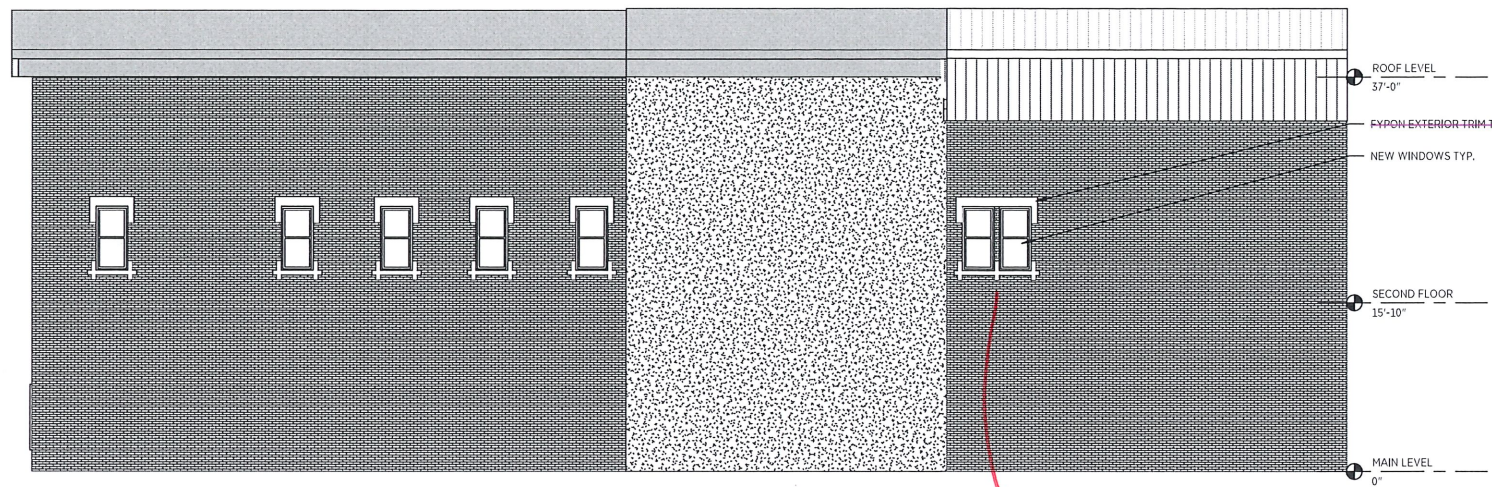


1 EAST ELEVATION
A3.1 SCALE: 1/8" = 1'-0"


single window



3 SOUTH ELEVATION
A3.1 SCALE: 1/8" = 1'-0"

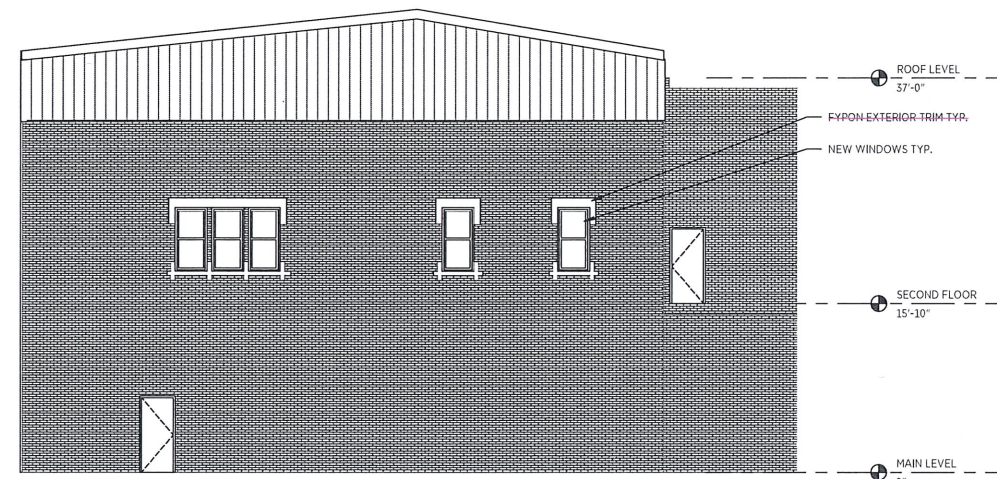


2 NORTH ELEVATION
A3.1 SCALE: 1/8" = 1'-0"

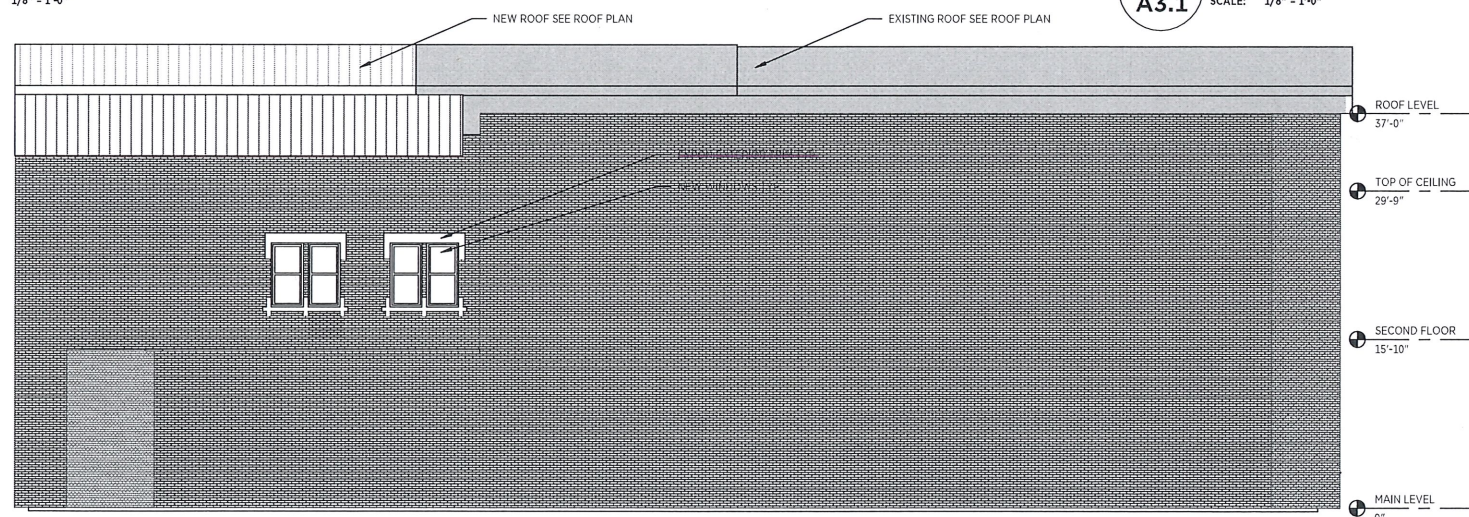

4 WEST ELEVATION
A3.1 SCALE: 1/8" = 1'-0"

EMMETSBURG UPPER LEVEL HOUSING

EMMETSBURG, IA

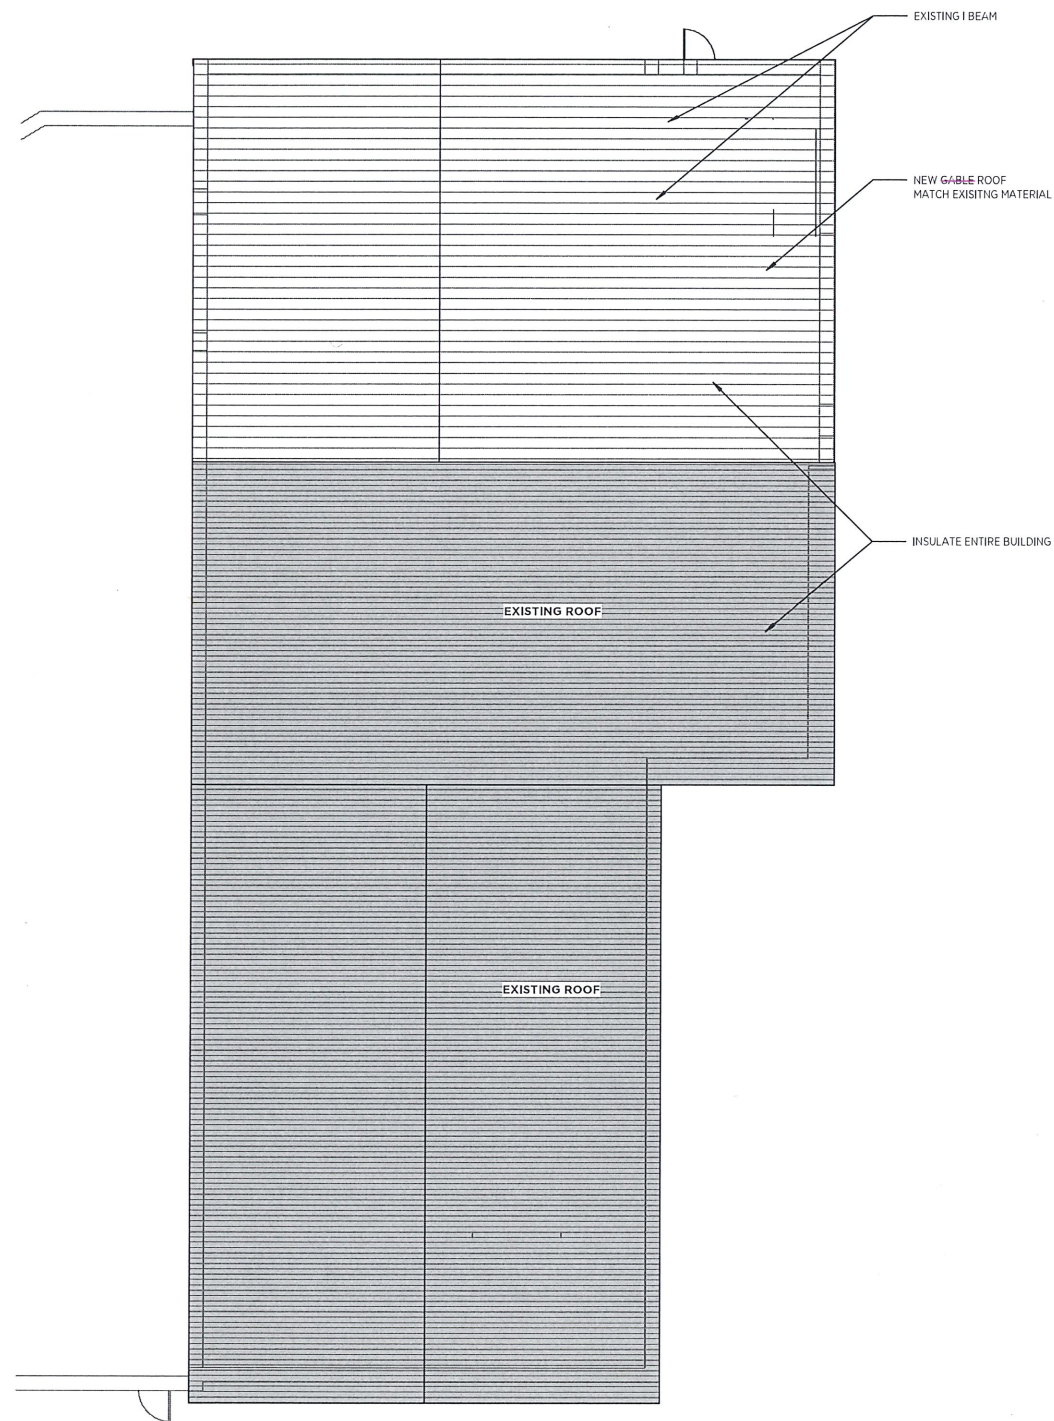

03 ROOF LEVEL

SCALE: 1/8" = 1'-0"

EMMETSBURG UPPER LEVEL HOUSING

EMMETSBURG, IA